


PLAN VIEW
1: 150



THESE DRAWINGS INDICATE IN GENERAL THE PROJECT IN TERMS OF ARCHITECTURAL DESIGN INTENT, THE DIMENSIONS OF THE BUILDING, THE MAJOR ARCHITECTURAL ELEMENTS AND TYPE OF STRUCTURAL, MECHANICAL AND ELECTRICAL SYSTEMS. THE DRAWINGS DO NOT NECESSARILY INDICATE OR DESCRIBE ALL WORK REQUIRED FOR FULL PERFORMANCE AND COMPLETION OF THE REQUIREMENTS OF THE CONTRACT DOCUMENTS. AS INDICATED OR DESCRIBED, THE CONTRACTOR SHALL FURNISH ALL ITEMS REQUIRED FOR THE PROPER EXECUTION AND COMPLETION OF THE WORK.

A	APPROVED	IKS	01/07/2022
Rev	Amendments	By	Date

Client		BUILDER		
Project		SCHOOL REFURBISHMENT		
Designed	WKS	Title	Job No.	Drawing No.
Drawn	IKH	PLAN LAYOUT	A001	S001
Checked	HRE			
				Rev
				A
Concept				

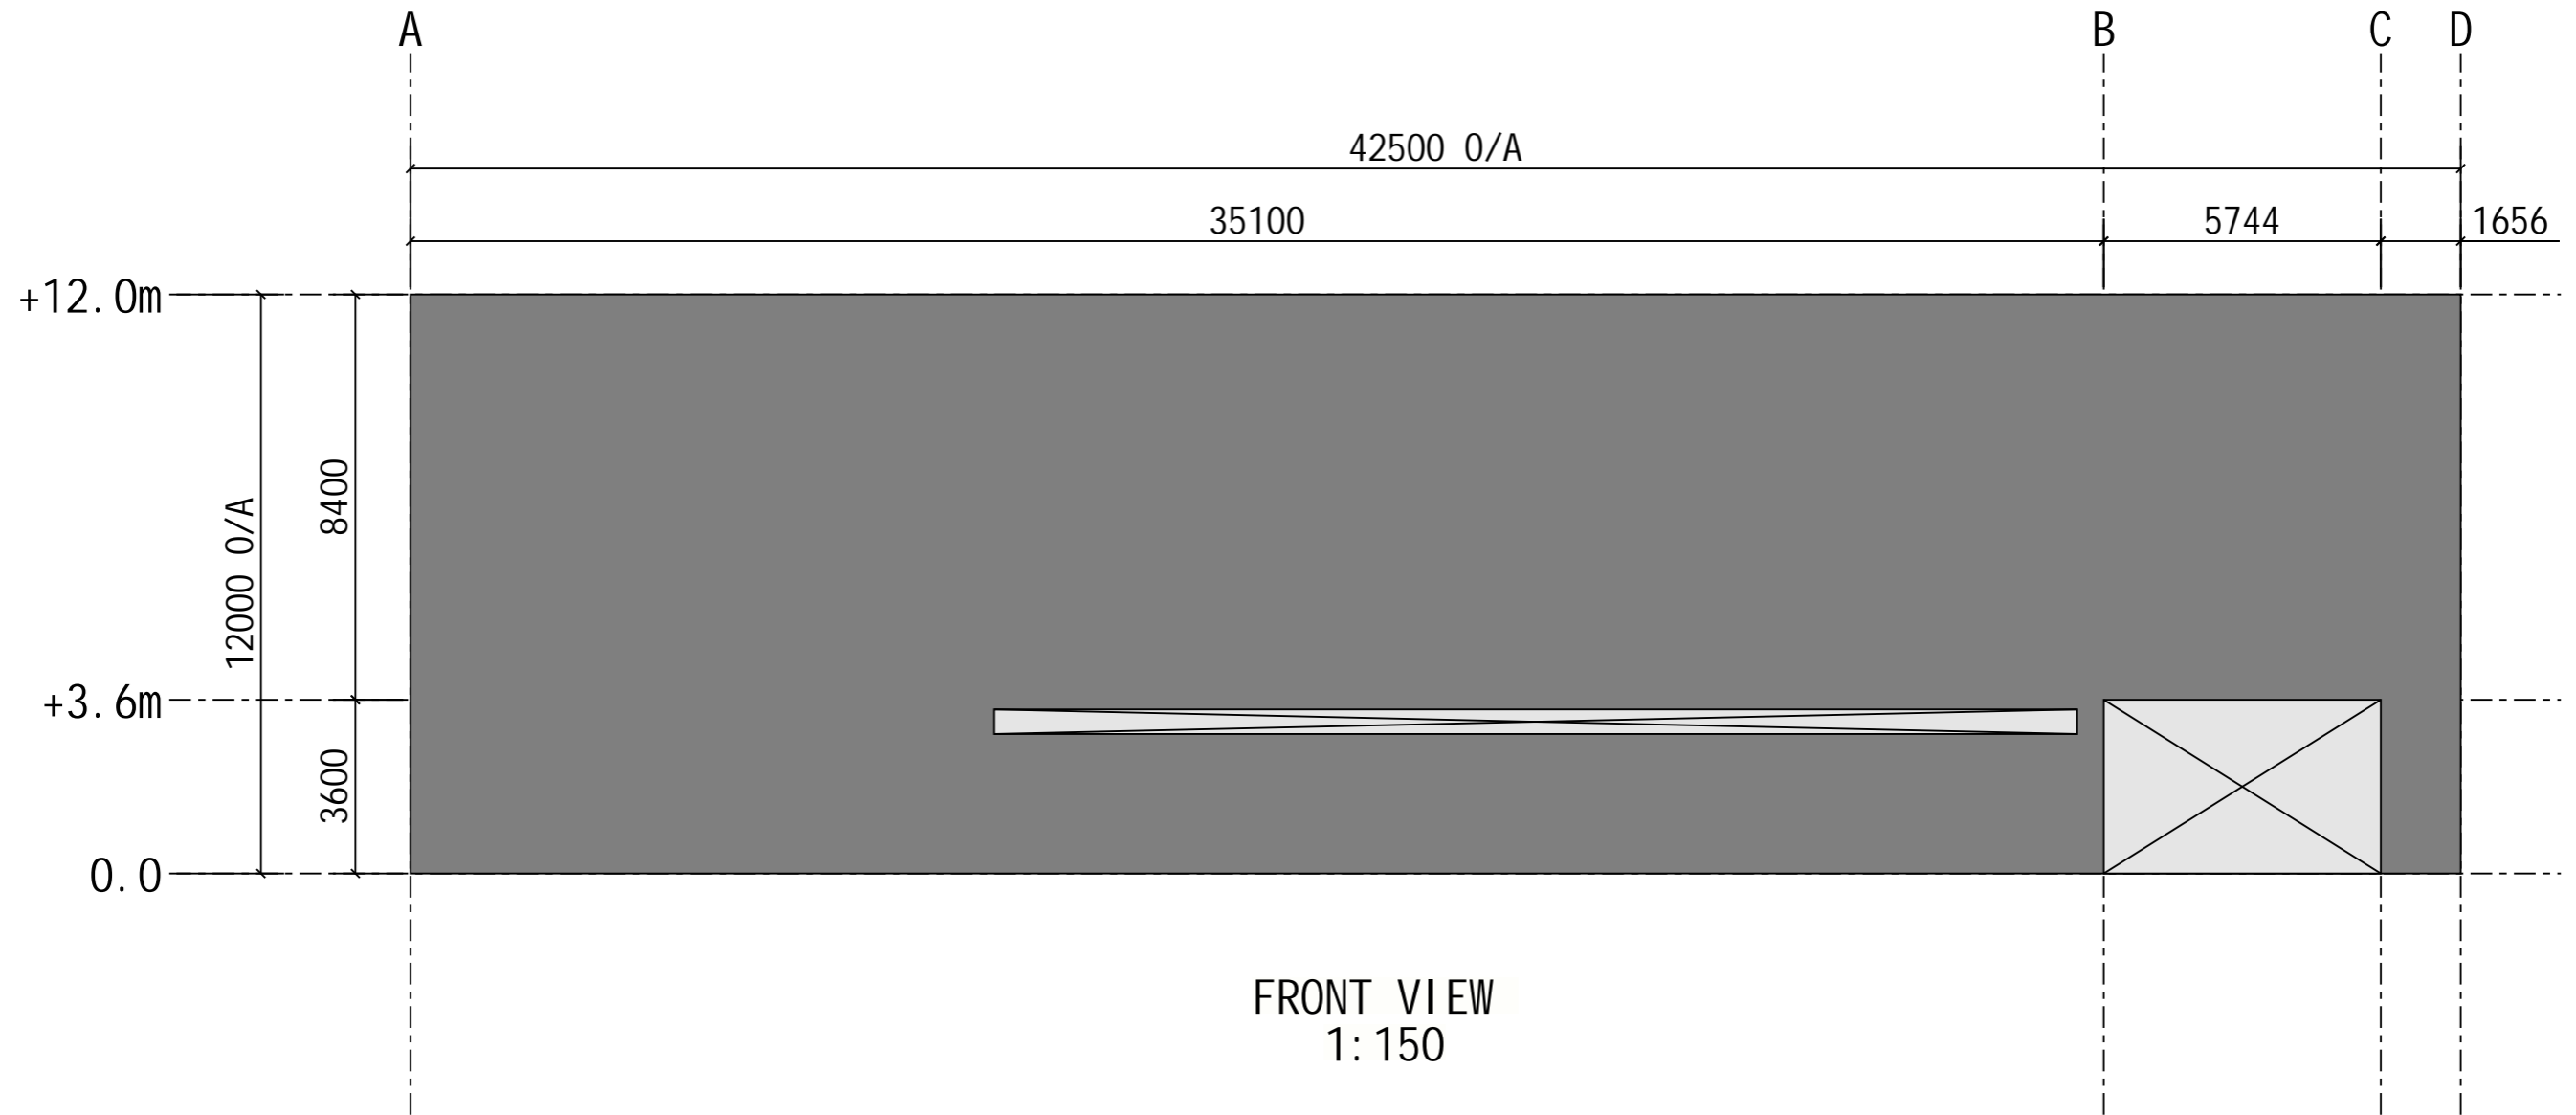

FRONT VIEW
1:150



THESE DRAWINGS INDICATE IN GENERAL THE PROJECT IN TERMS OF ARCHITECTURAL DESIGN INTENT, THE DIMENSIONS OF THE BUILDING, THE MAJOR ARCHITECTURAL ELEMENTS AND TYPE OF STRUCTURAL, MECHANICAL AND ELECTRICAL SYSTEMS. THE DRAWINGS DO NOT NECESSARILY INDICATE OR DESCRIBE ALL WORK REQUIRED FOR FULL PERFORMANCE AND COMPLETION OF THE REQUIREMENTS OF THE CONTRACT DOCUMENTS. AS INDICATED OR DESCRIBED, THE CONTRACTOR SHALL FURNISH ALL ITEMS REQUIRED FOR THE PROPER EXECUTION AND COMPLETION OF THE WORK.

A	APPROVED	IKH	01/07/2022
Rev	Amendments	By	Date

Client		BUILDER		
Project		SCHOOL REFURBISHMENT		
Designed	WKS	Title	Job No.	Drawing No.
Drawn	IKH	FRONT VIEW	A001	S002
Checked	HRE			A
Concept				